


**Floor Surface Notes**

1. Dancefloor surface is a black or white sided vinyl
2. Dancefloor dimensions are 9300mm wide, and either 8000mm deep (standard setup) or 9600mm (extended floor). We prefer the standard setup as this limits foot traffic by audience on the flooring material.
3. The theatre stage floor is polished timber, deep mahogany color.

DH Seating - Centred aisle Plan

**DANCEHOUSE D/**

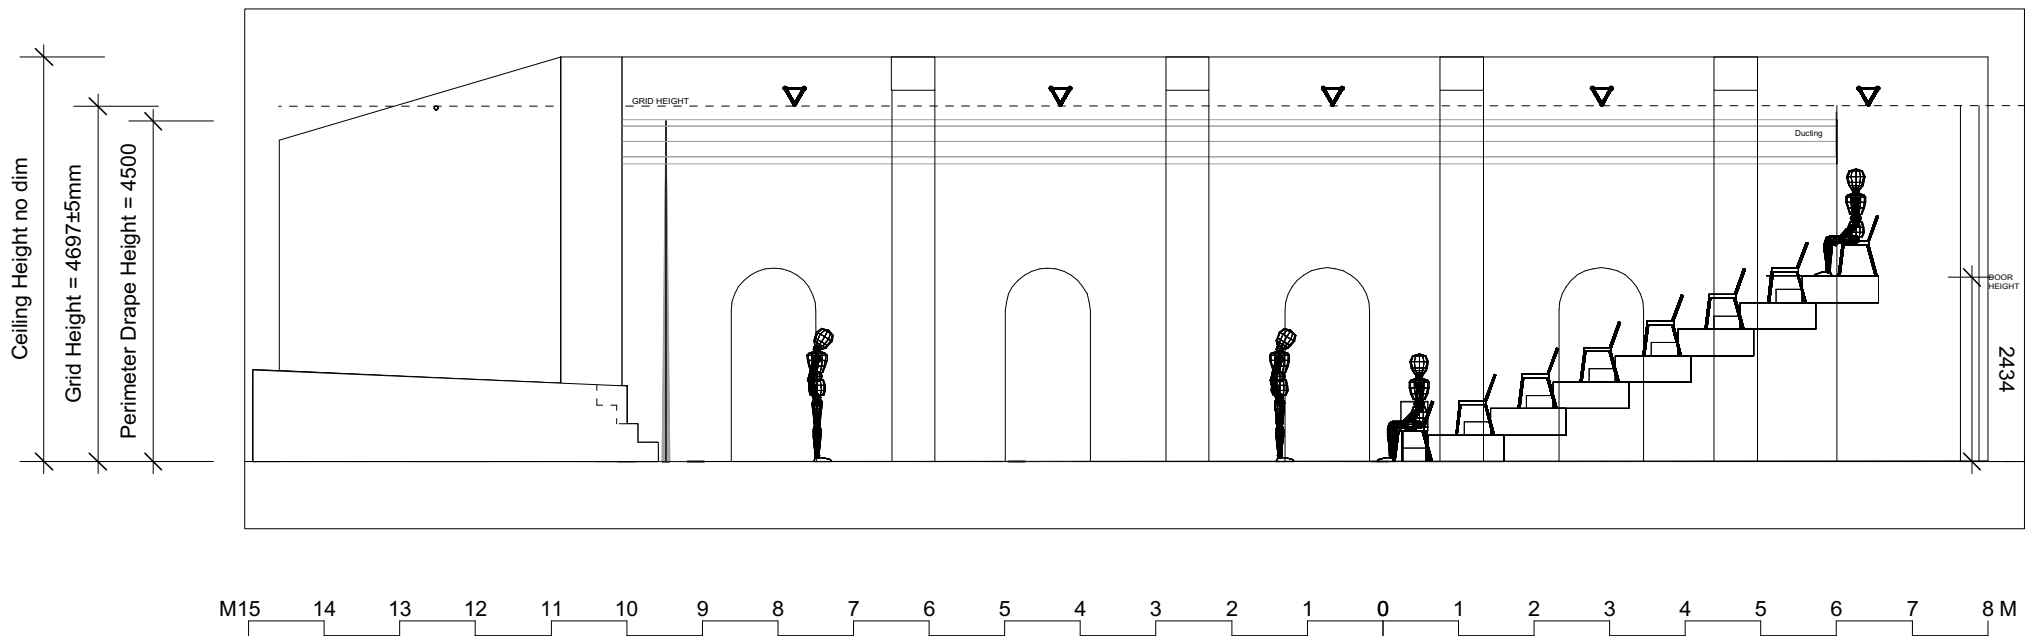


#### Perimeter Drape Notes

1. There is an installed perimeter curtain track, and black wool drapes to fully black mask the walls and rear of performance area.
2. The perimeter track is continuous, but is blocked across the north-east corner (far upstage left) by the ventilation ducting.
3. The perimeter curtains sit approx 300-500mm off the walls, reducing the stage width by 800-1000mm when the full set of drapes are in use.
4. When not in use, the perimeter drapes are tracked to the southwest corner of the room, behind the seating bank, house left.


#### General Notes

1. The ventilation ducting running the length of the room along the east wall (Stage Left) is disruptive when installing mirrored set, lighting, audio etc positions.
2. The raised stage area provides access to the green room and backstage toilets.
3. Dancehouse does not have specific changing room facilities for performers.

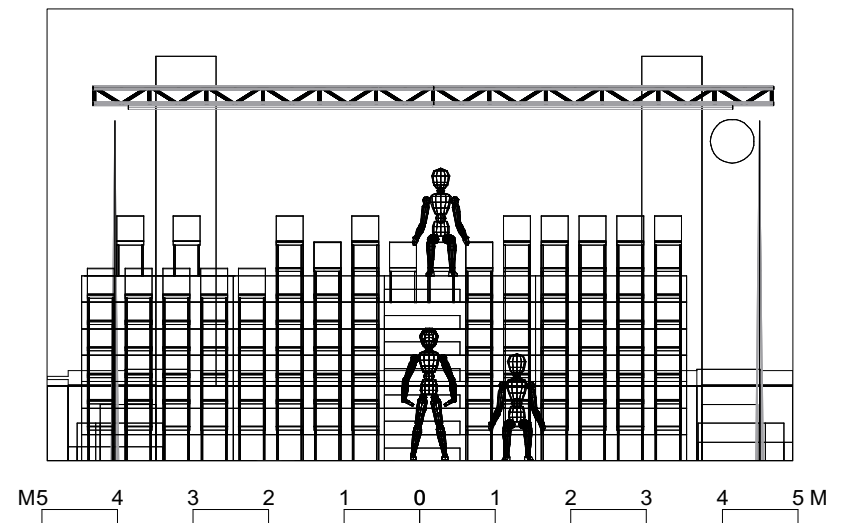

DH Seating & Sightlines - Elev

**DANCEHOUSE D/**

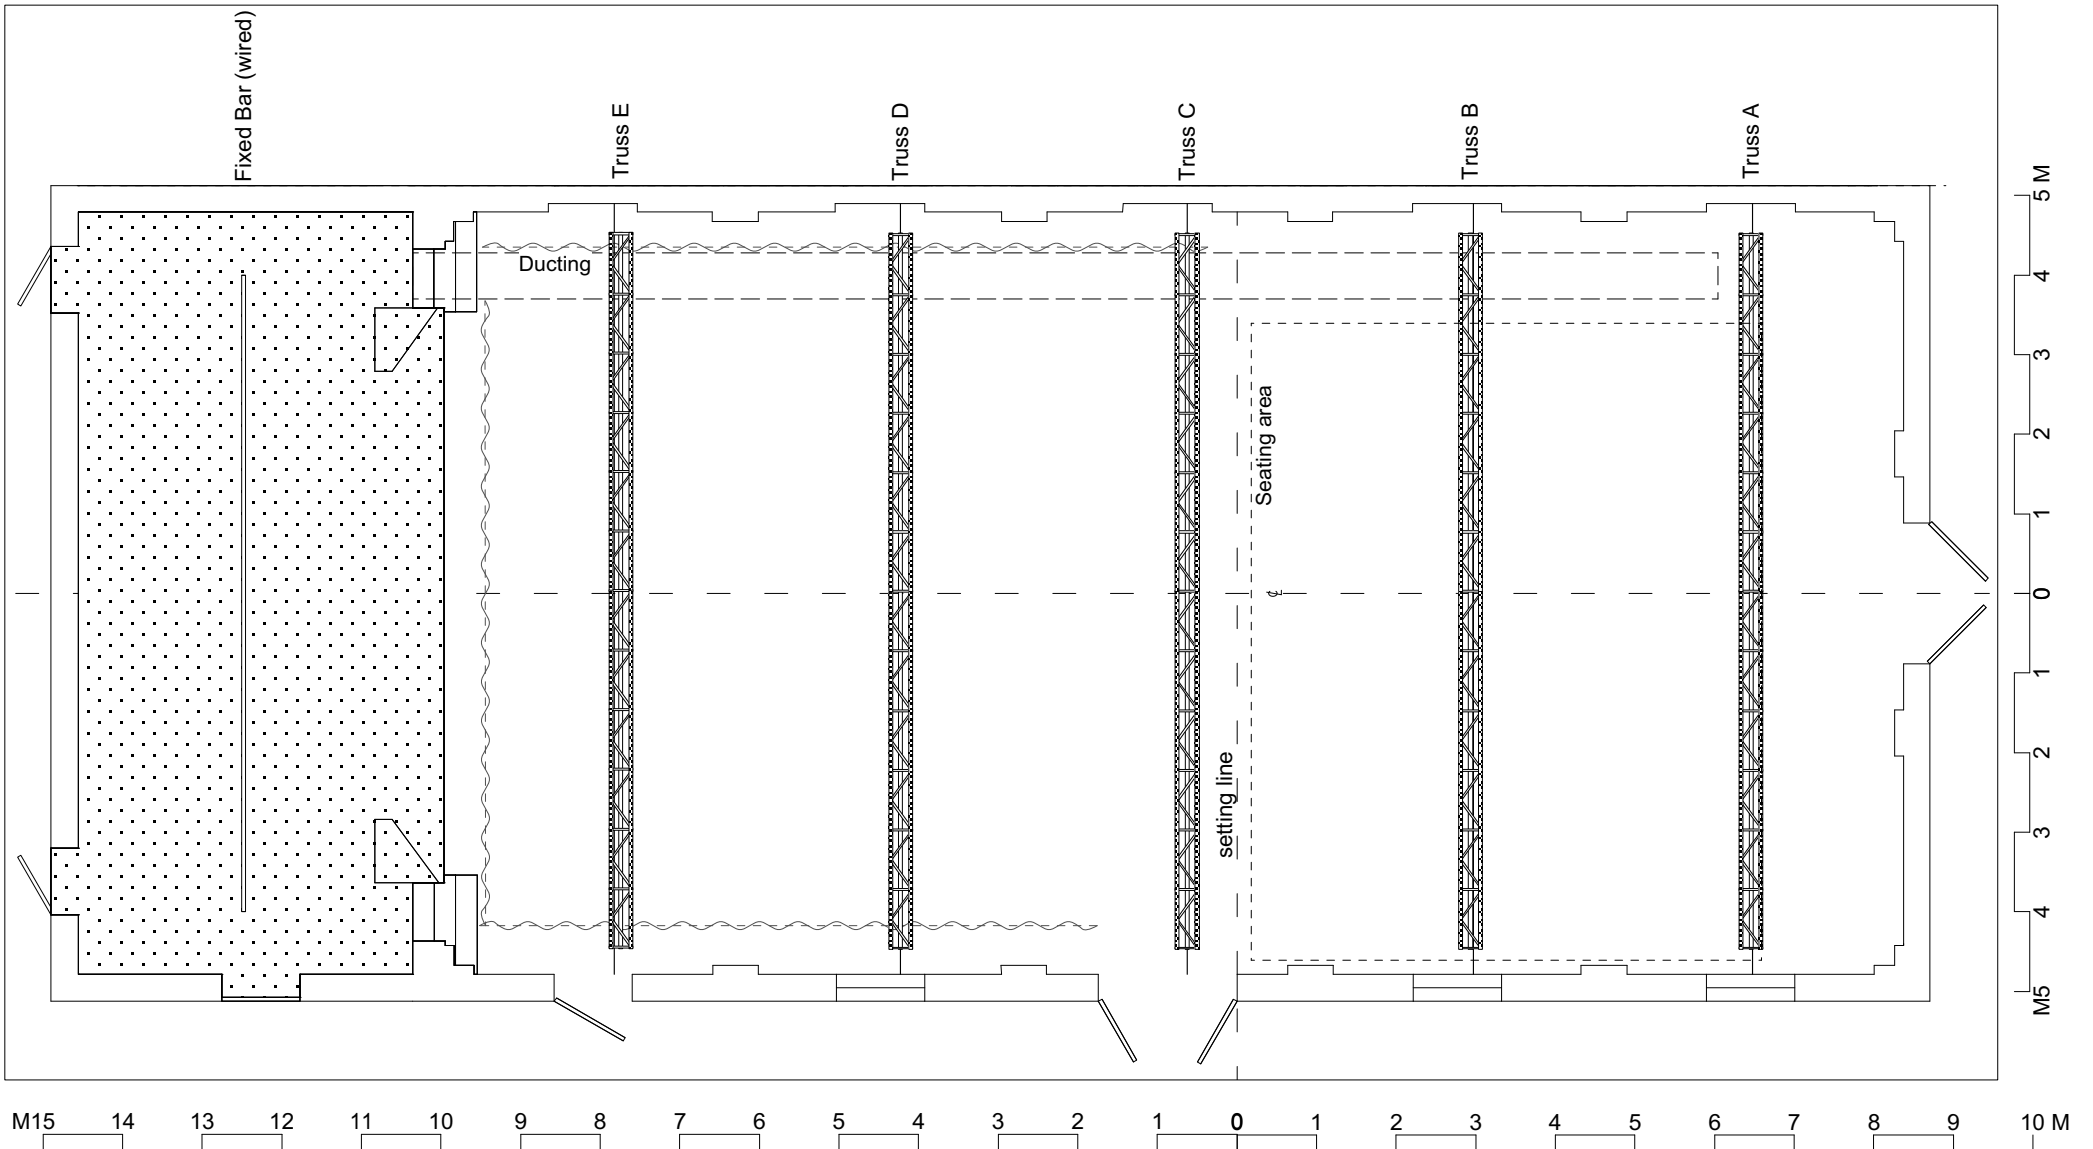

General Notes

1. In addition to the permanent truss positions, 50mm scaff is utilised - contact the Dancehouse Production Manager for details.
2. The permanent truss positions have prewired, semi permanent patch battens installed along the lengths.

